

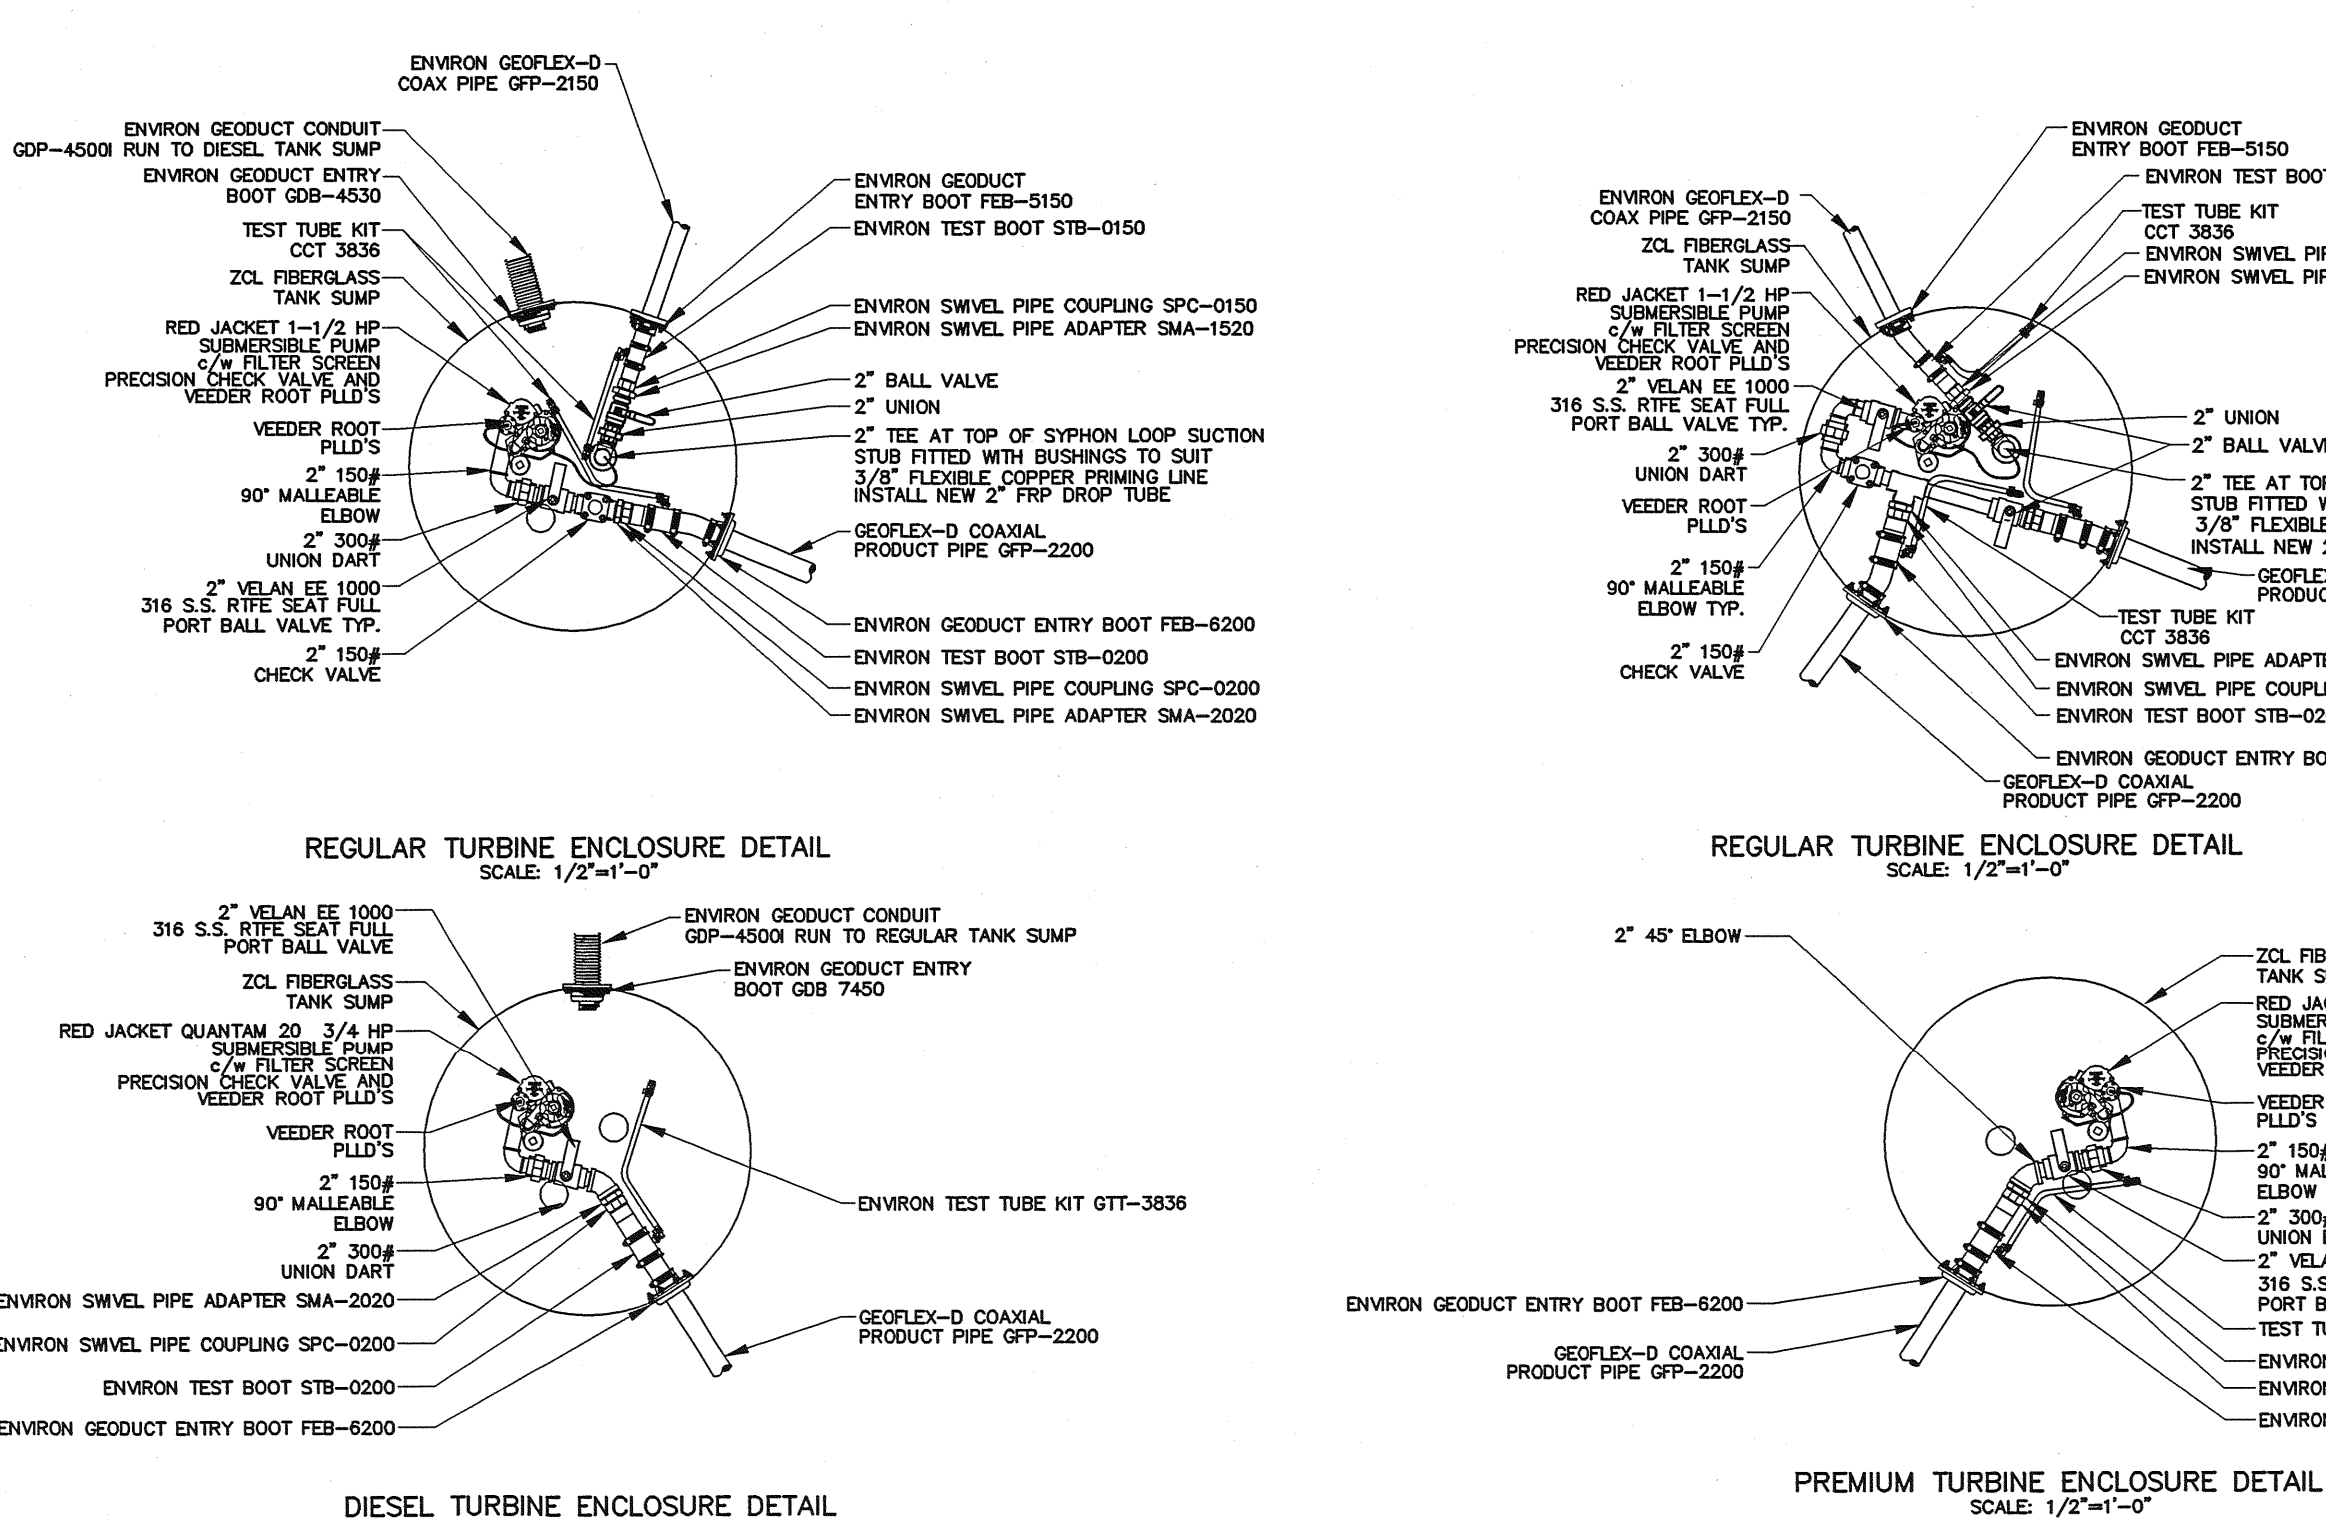


1 DISPENSER PIPING DETAILS
 MGB3 SCALE: 3/4" = 1'-0"


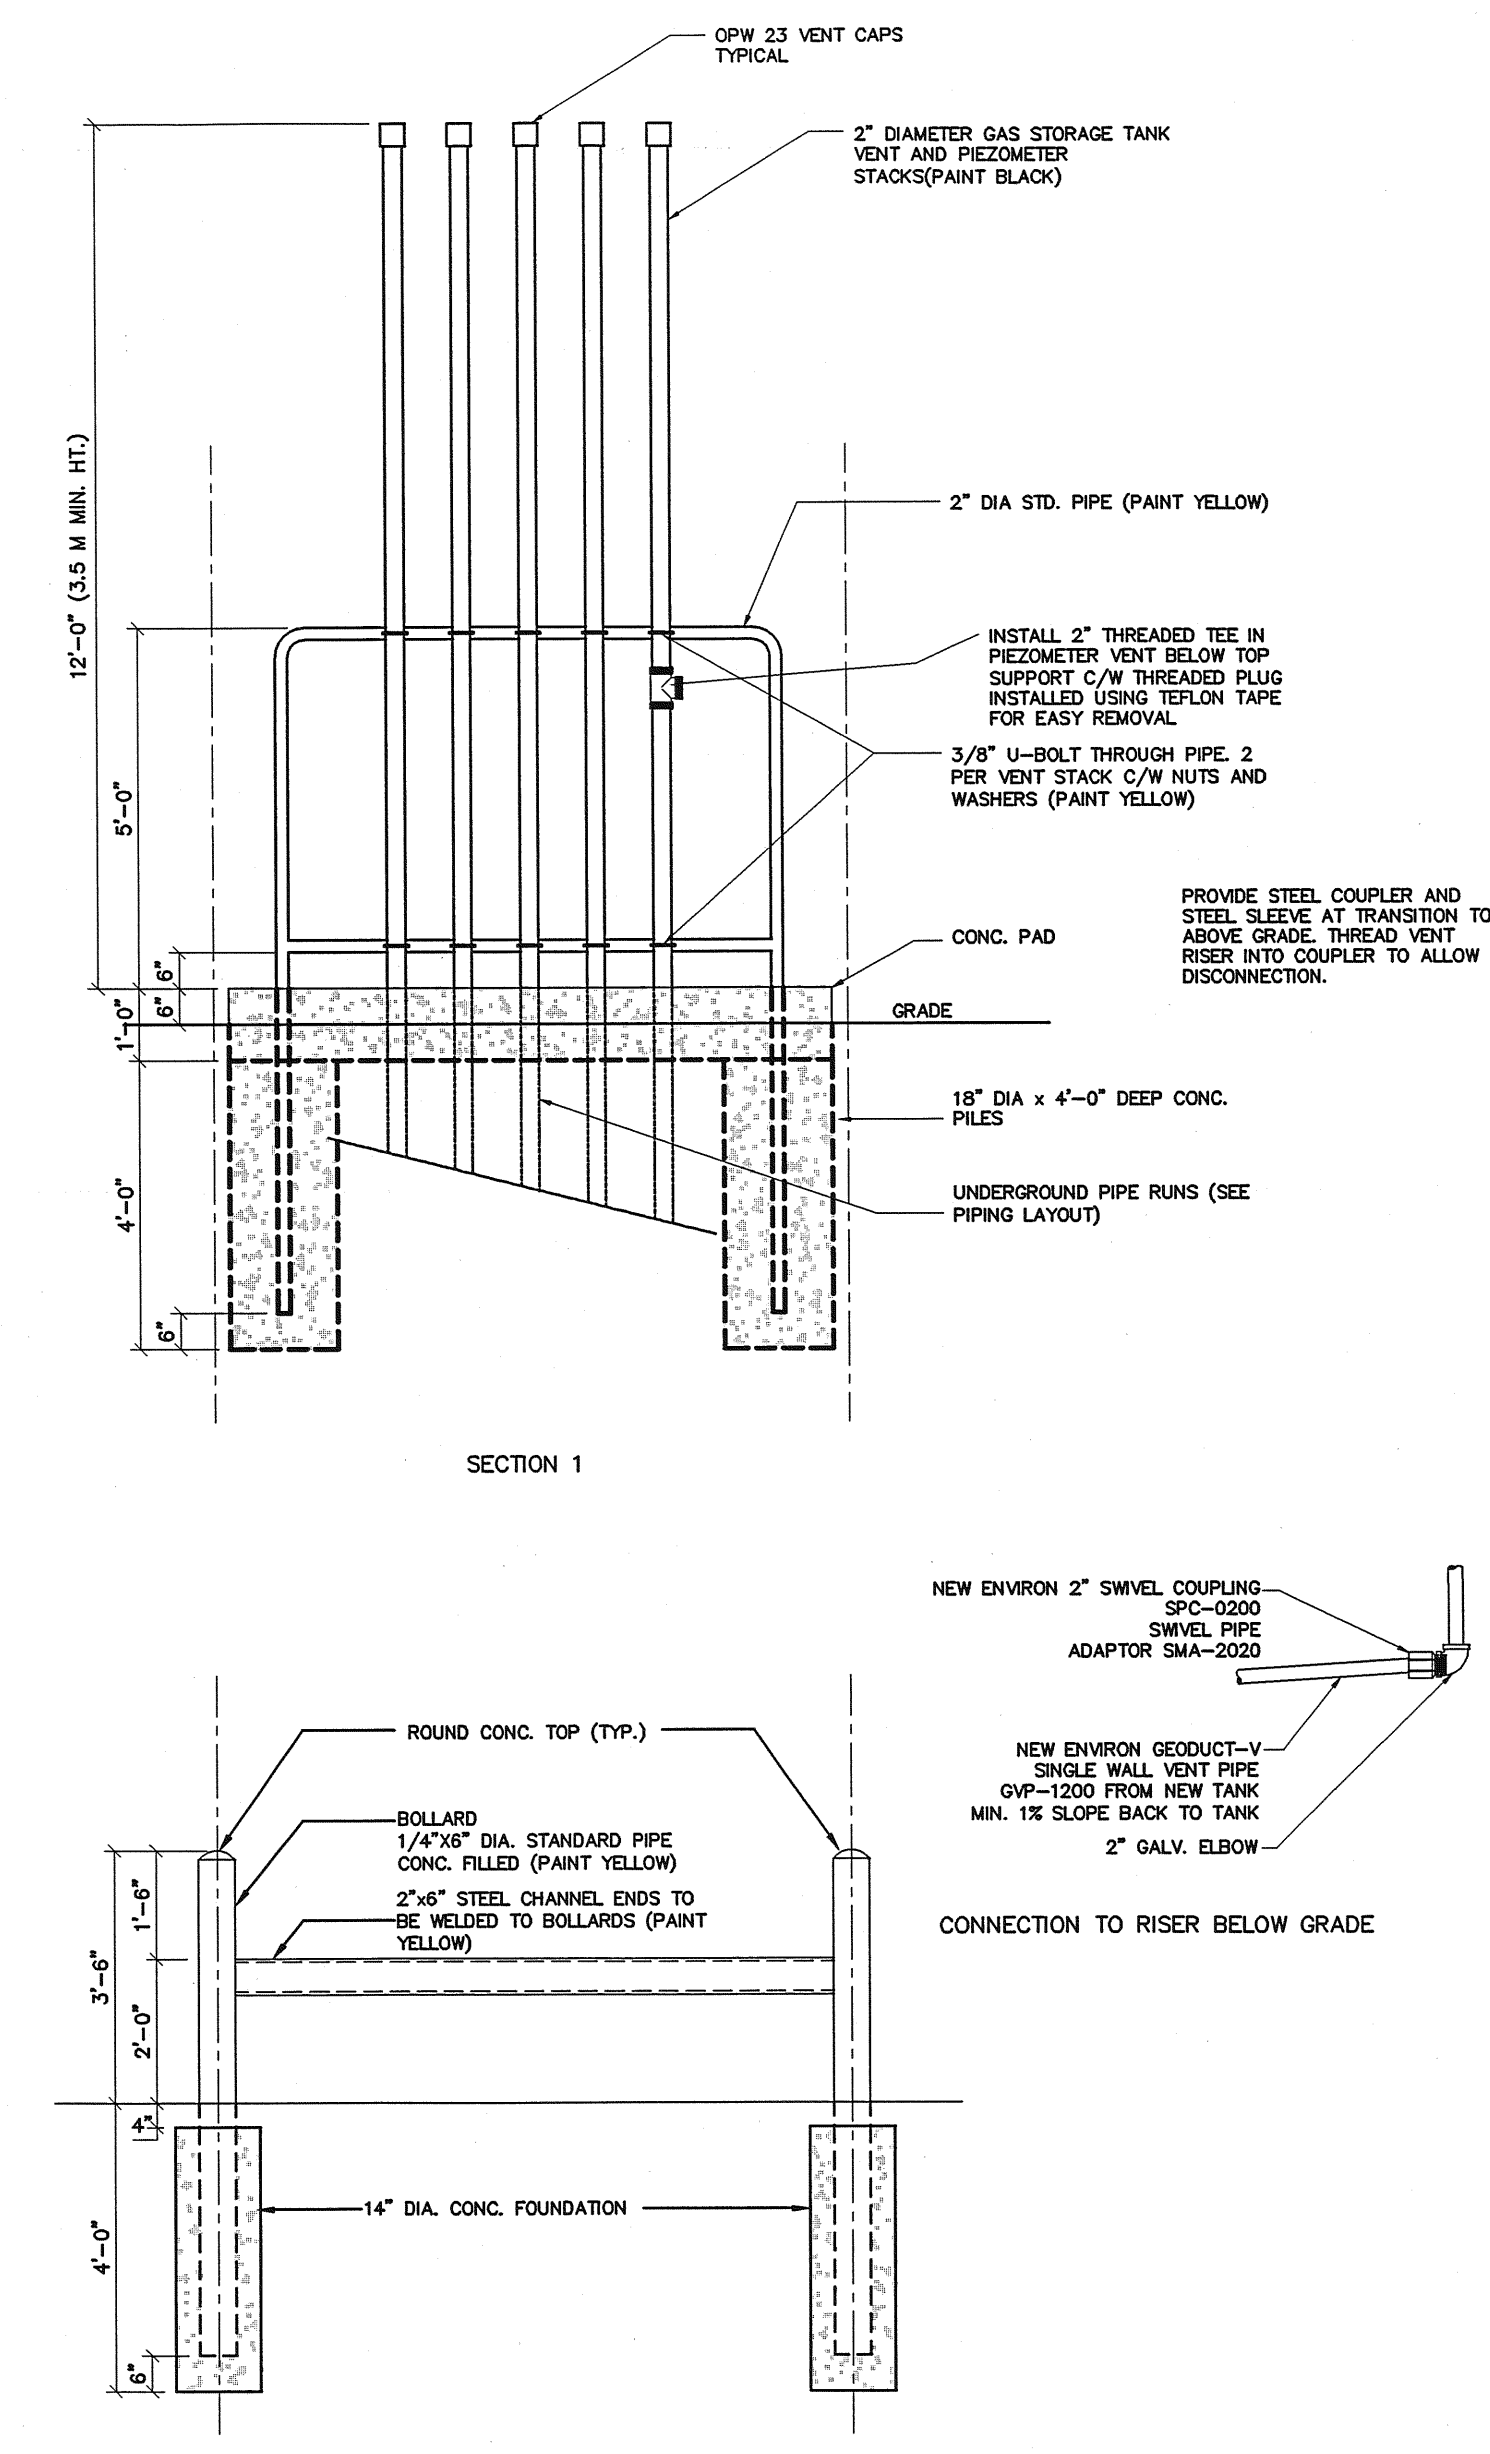


2 TURBINE ENCLOSURE PIPING DETAILS
 MGB3 SCALE: 1/2" = 1'-0"


4 TYPICAL PIPE TRENCH
 MGB3 SCALE: 1/2" = 1'-0"

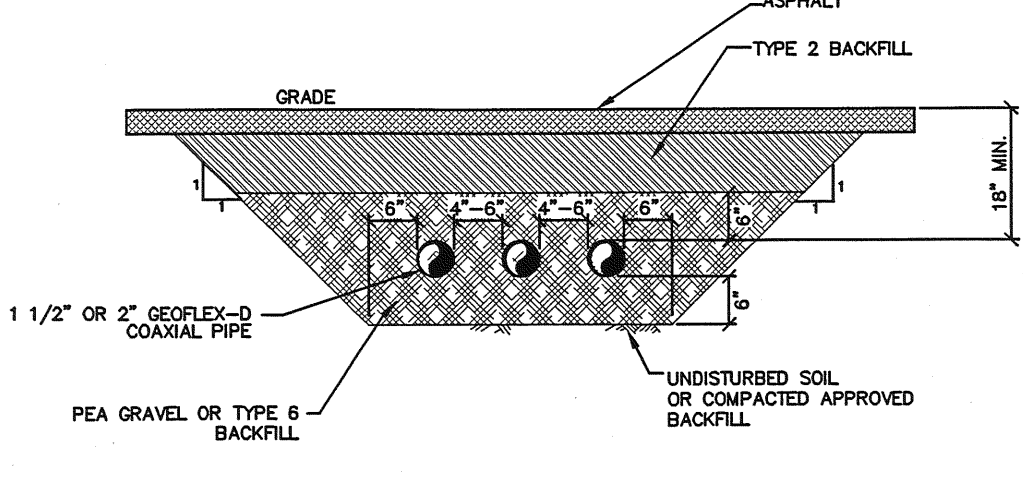


5 VENT STACK DETAILS
 MGB3 SCALE: 3/8" = 1'-0"

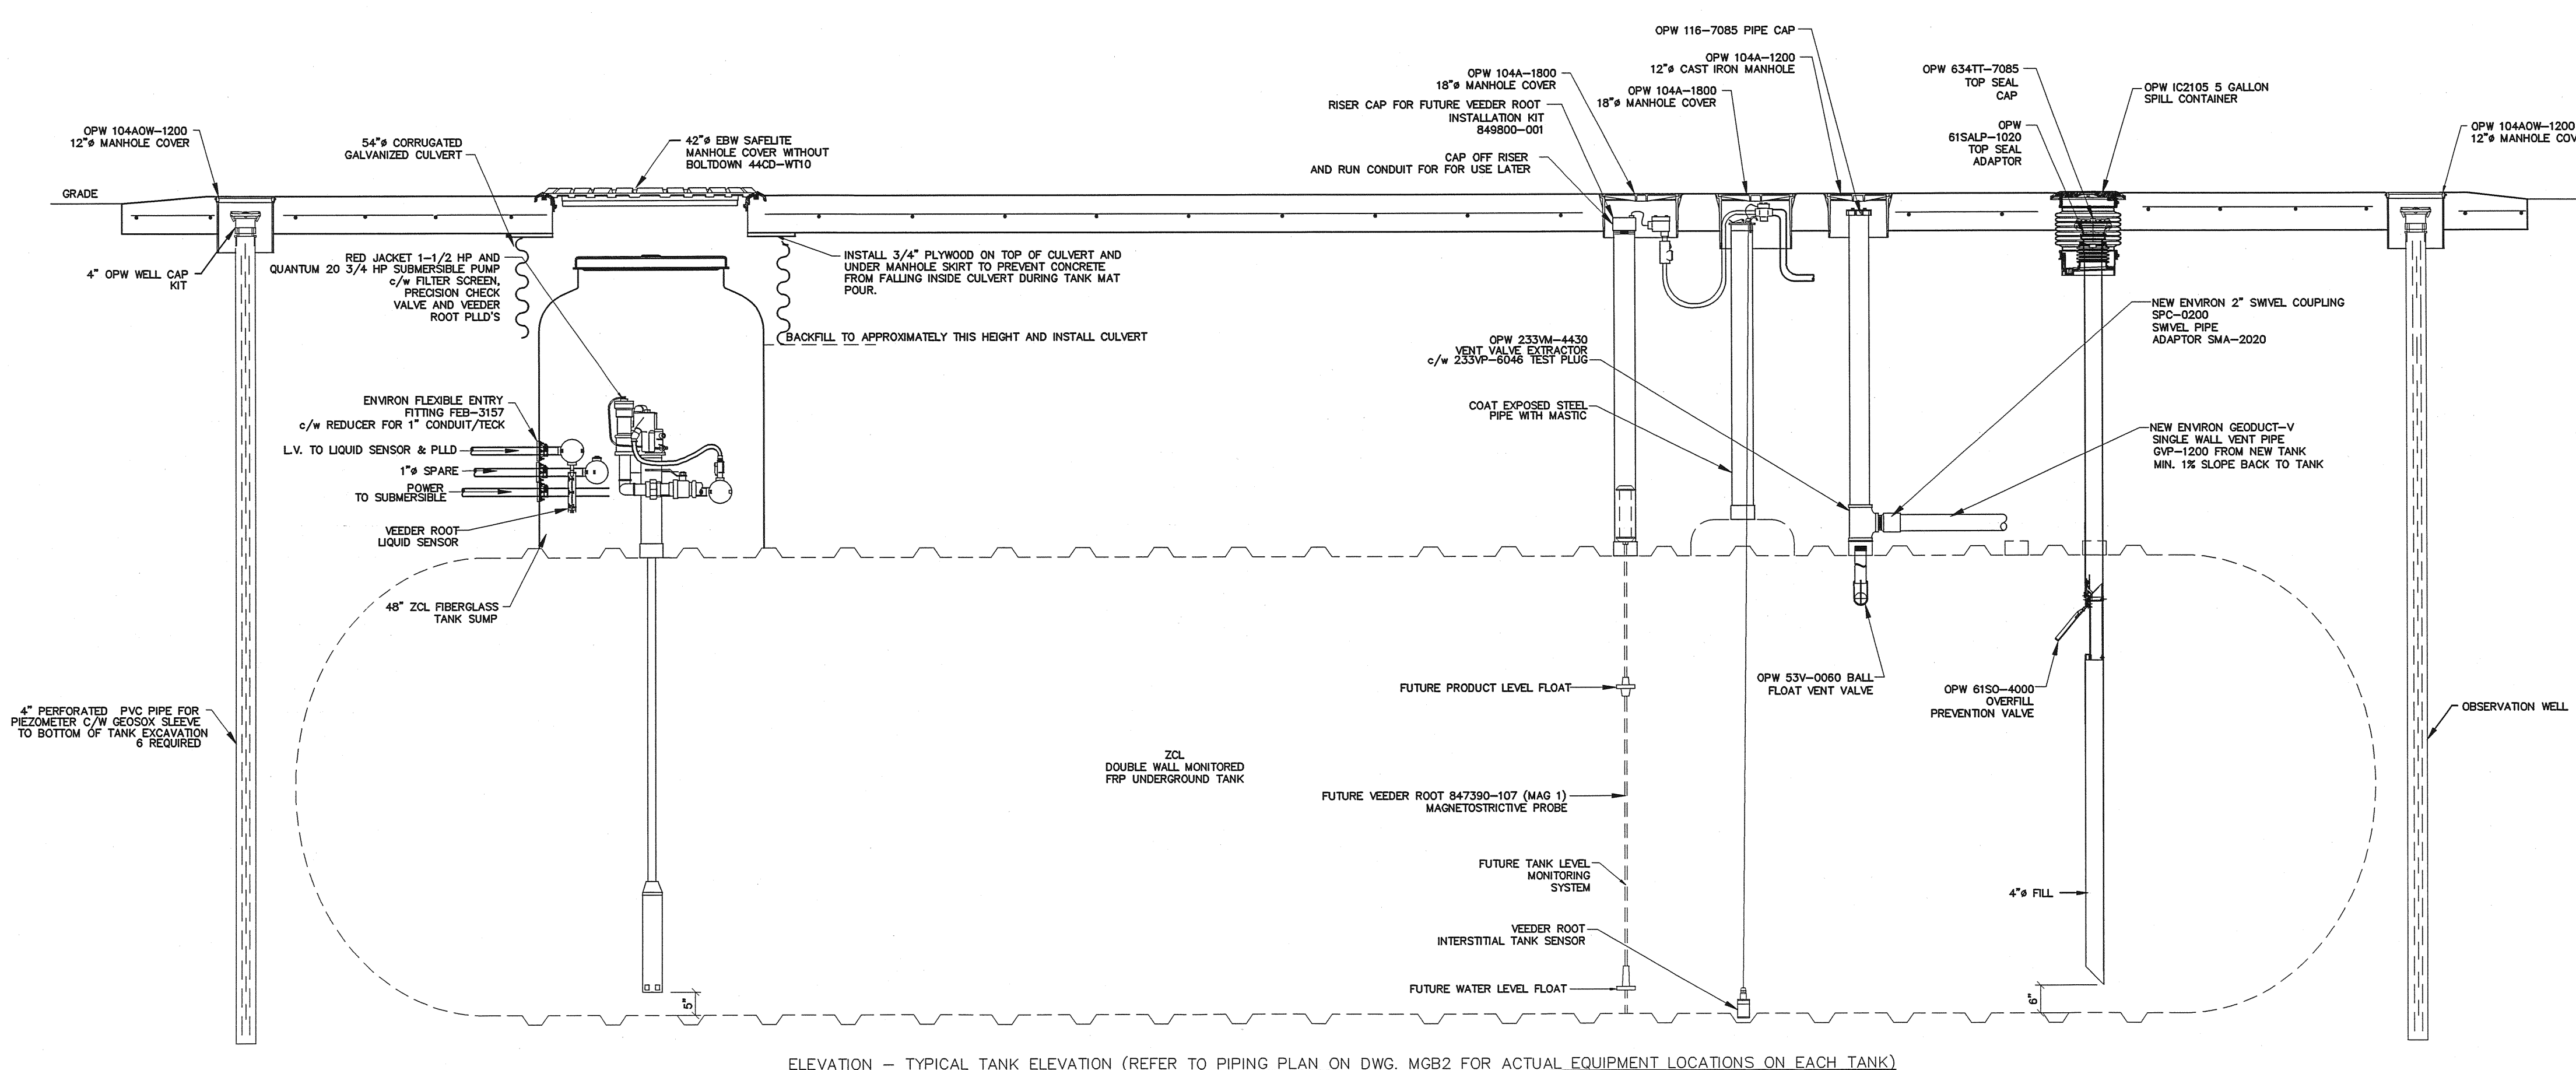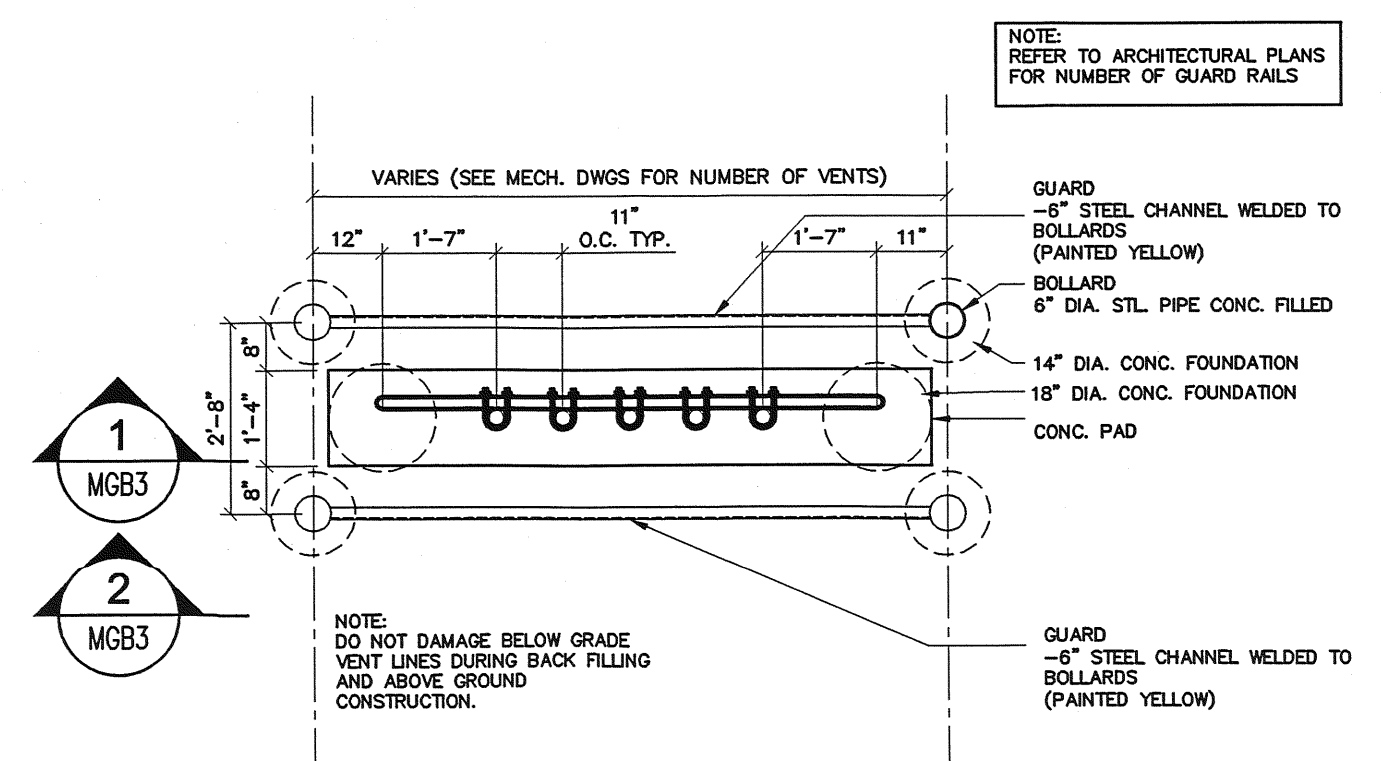

3 TYPICAL TANK ELEVATION
 MGB3 SCALE: 1/2" = 1'-0"

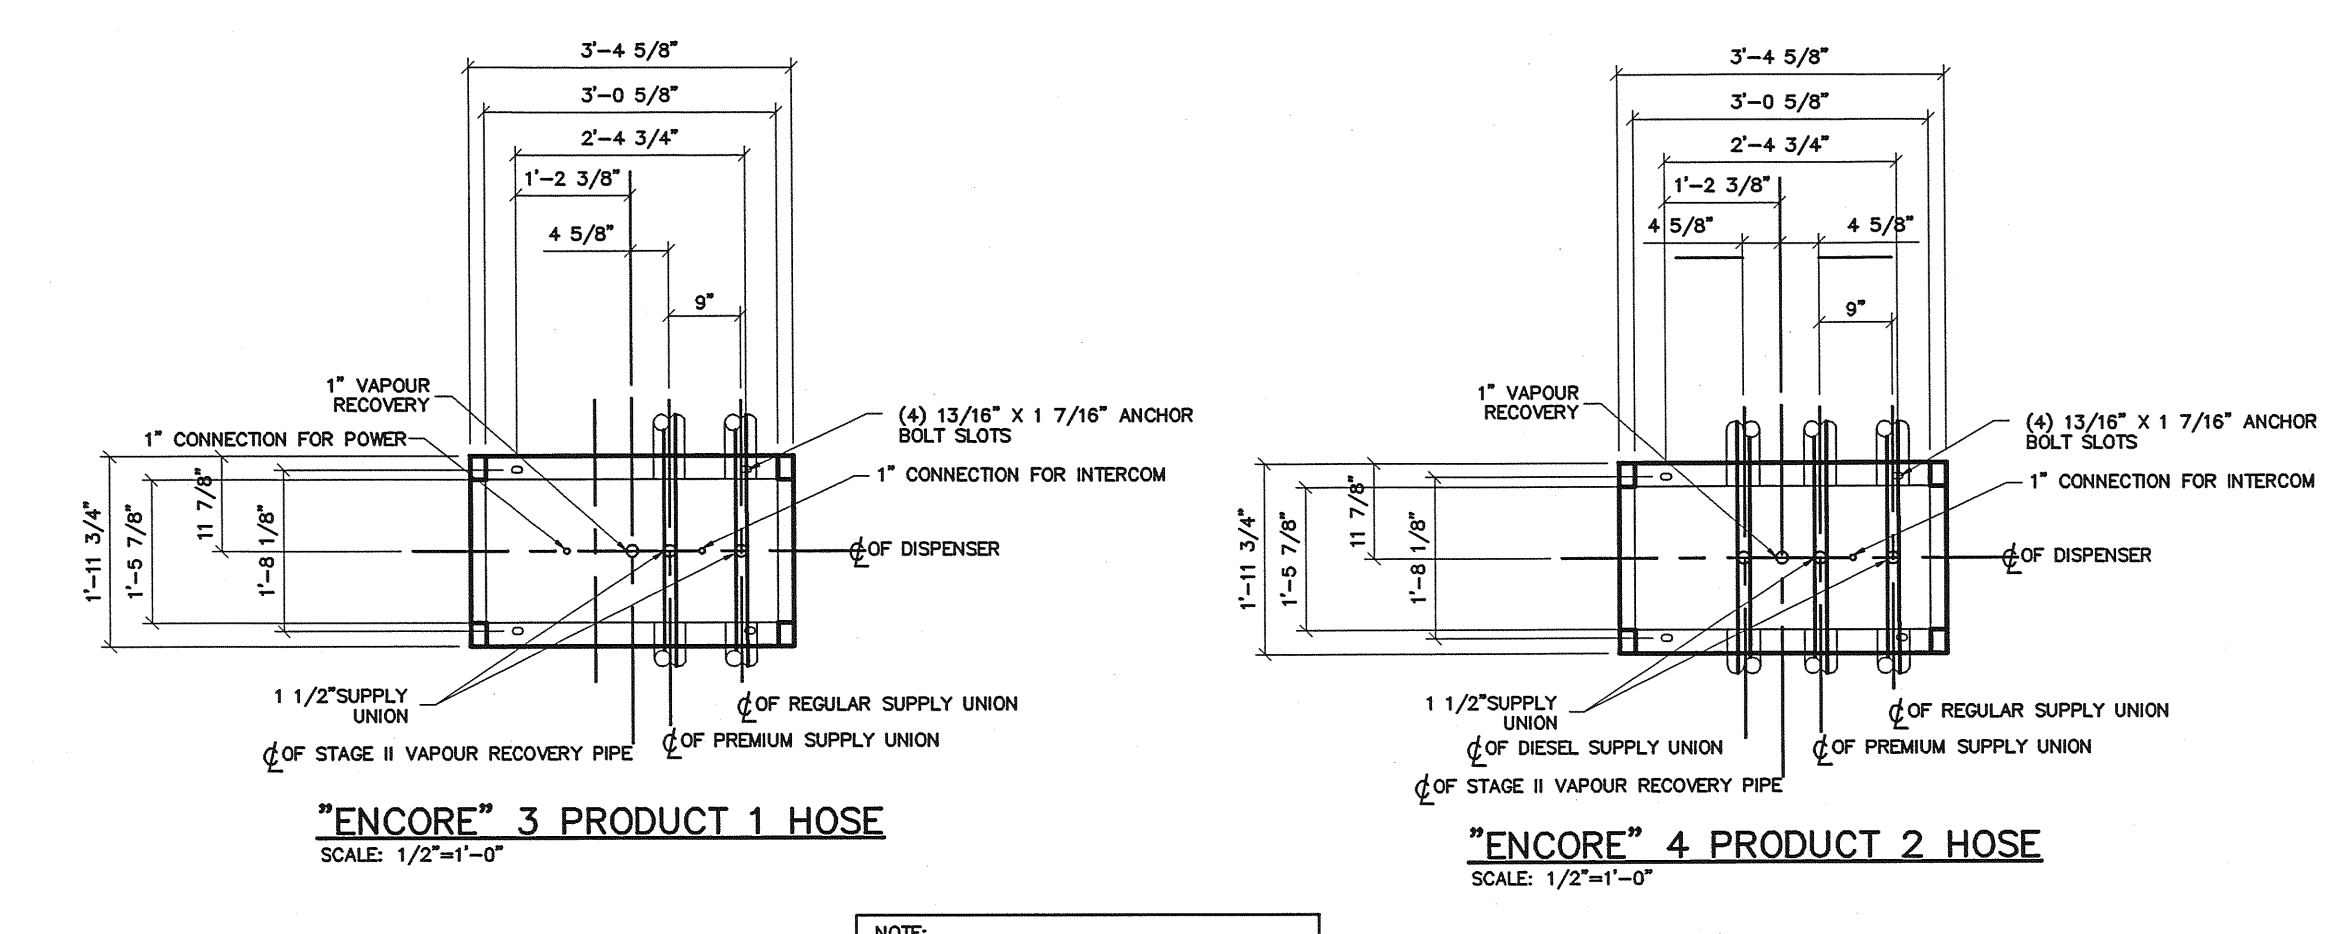

6 SUMP PIPING ENTRANCES
 MGB3 SCALE: 1/2" = 1'-0"

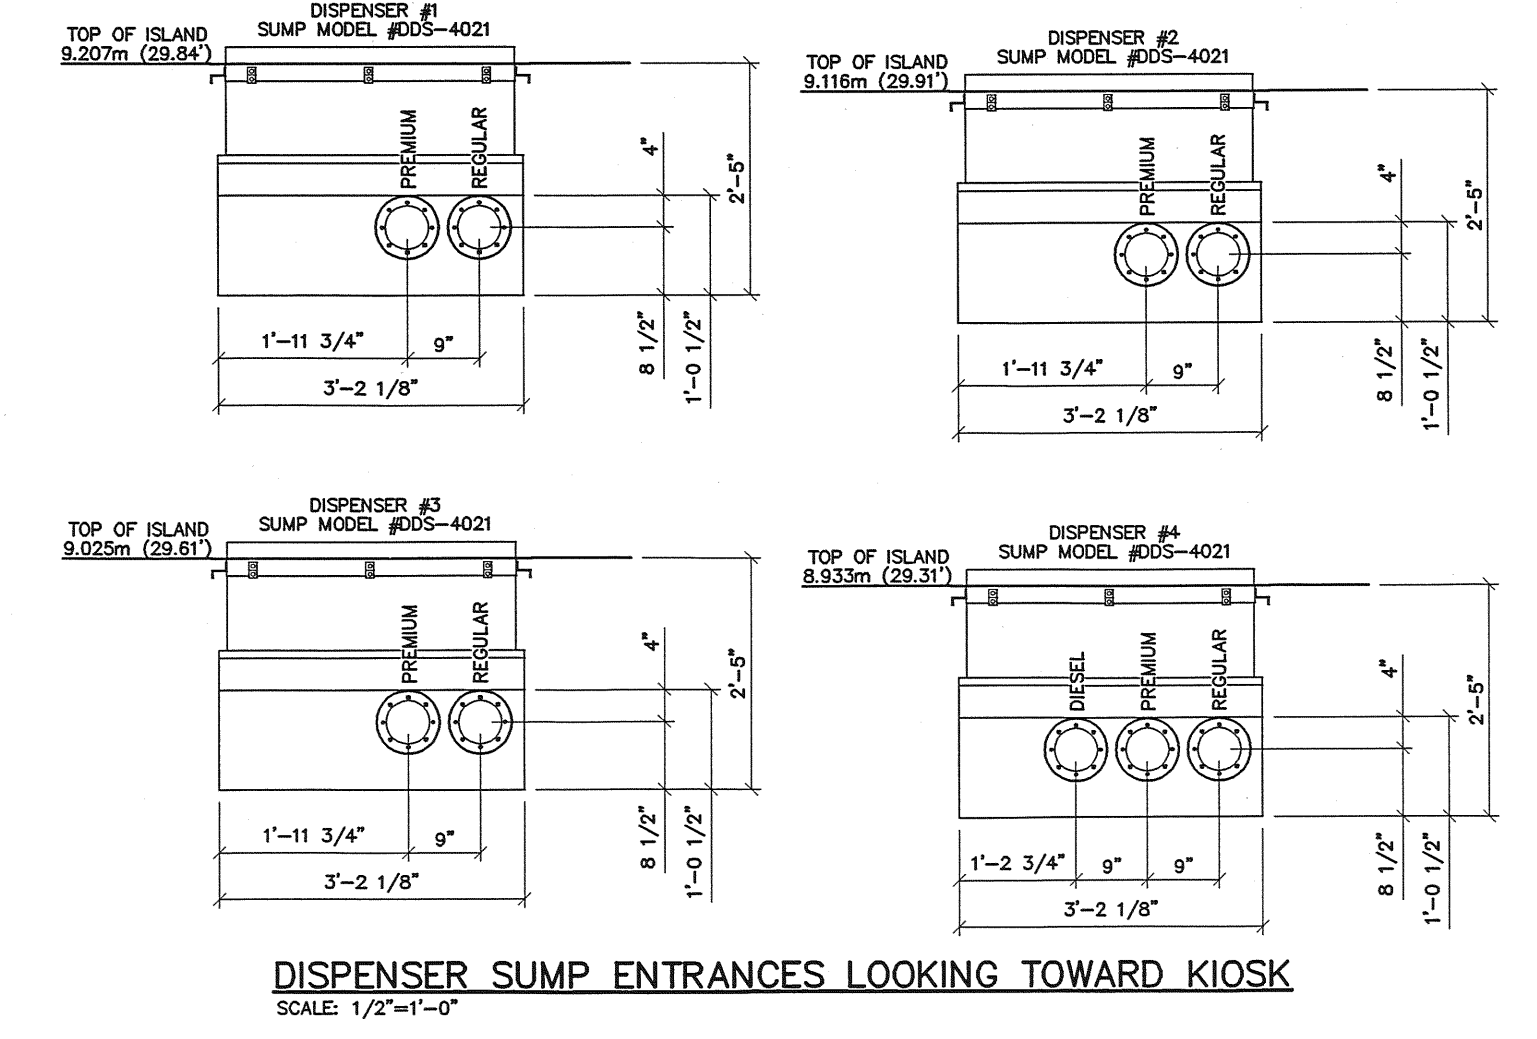


COPY

2	ISSUED FOR PERMIT ONLY	OCT 13/05
1	ISSUED FOR PERMIT ONLY	SEPT 15/05
NO.	REVISIONS	DATE

LOBLAW PROPERTIES LIMITED

ALEX REBANKS ARCHITECTS INC.
 1 St. Clair Avenue East, Suite 500, Toronto, Ontario, Canada, M4T 2V7
 T 416 482 4343, F 416 482 0654, E info@alexrebanks.com

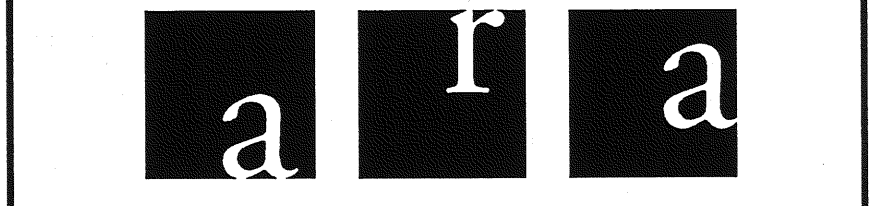

A DIVISION OF ACRES INTERNATIONAL
SGE Acres
 SGE ACRES PROJECT No. P15819.06

PROJECT: **superstore at the pumps**
GAS BAR
 GRANVILLE STREET
 SUMMERSIDE, PRINCE EDWARD ISLAND

DRAW TITLE: **RETAIL SYSTEM PIPING DETAILS**

DATE: 23 AUG 2005	DWG. No.
SCALE: AS NOTED	
DWN: GGG	MGB3
CHKD: JEB	
STORE No:	ARA#1: 2004-05